

ISSUES & REVISIONS

NO.	DATE	DESCRIPTION
1	12-10-21	FOR CLIENT'S REVIEW

AUTHORIZED SIGNATURES

User: _____ Date: _____

Planning Dept: _____ Date: _____

Project Manager: _____ Date: _____

FACILITIES MANAGEMENT & ENGINEERING DEPARTMENT


PLANNING & DESIGN	VAN ETTEN	1300 MORRIS PARK AVE BRONX, NY 10461 TEL: 718-430-3117
	7TH FLOOR	
	7A WING	
	SHEET 1 OF 1	
<h1>SK-1</h1>		

USER: BRIAN PELOWSKI

DATE: 12-10-21 SCALE: AS NOTED

SUPERVISOR: VINCENT MARQUARDT

DRAFTSPERSON: GEORGE LIN

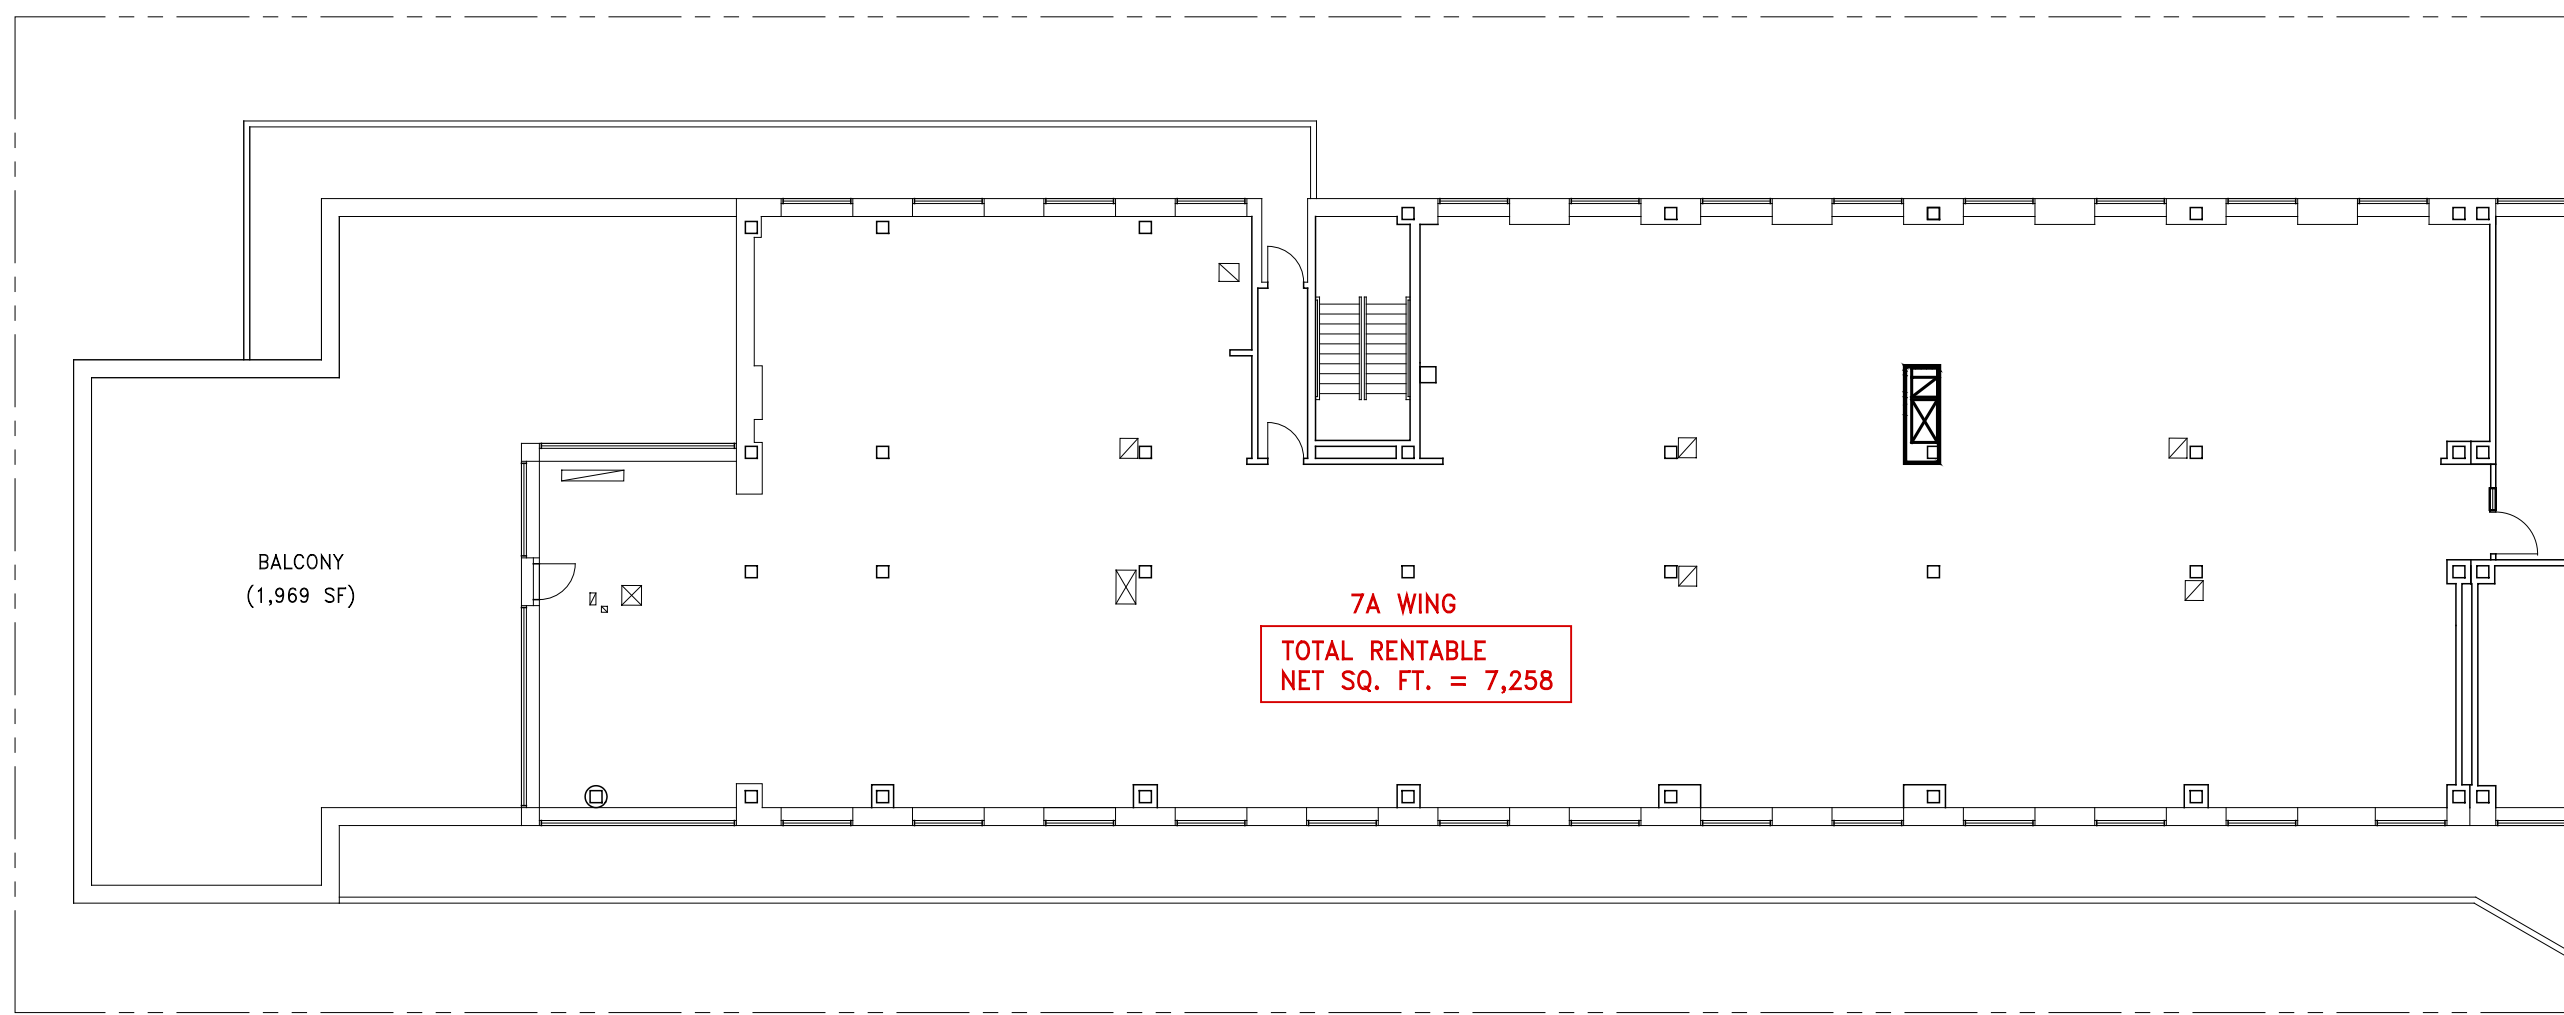

VAN ETTEN 7TH FLOOR PARTIAL PLAN
N.T.S.

