

### ISSUES & REVISIONS

NO.	DATE	DESCRIPTION
1	10-05-21	FOR CLIENT'S REVIEW

### AUTHORIZED SIGNATURES

User: \_\_\_\_\_ Date: \_\_\_\_\_

Planning Dept: \_\_\_\_\_ Date: \_\_\_\_\_

Project Manager: \_\_\_\_\_ Date: \_\_\_\_\_

### FACILITIES MANAGEMENT & ENGINEERING DEPARTMENT


PLANNING & DESIGN	FORCHHEIMER	1300 MORRIS PARK AVE BRONX, NY 10461 TEL: 718-430-3117
	3RD FLOOR	
	309	
	SHEET 1 OF 1	
<h1>SK-1</h1>		

USER: BRIAN PELOWSKI

DATE: 10-05-21 SCALE: AS NOTED

SUPERVISOR: VINCENT MARQUARDT

DRAFTSPERSON: GEORGE LIN

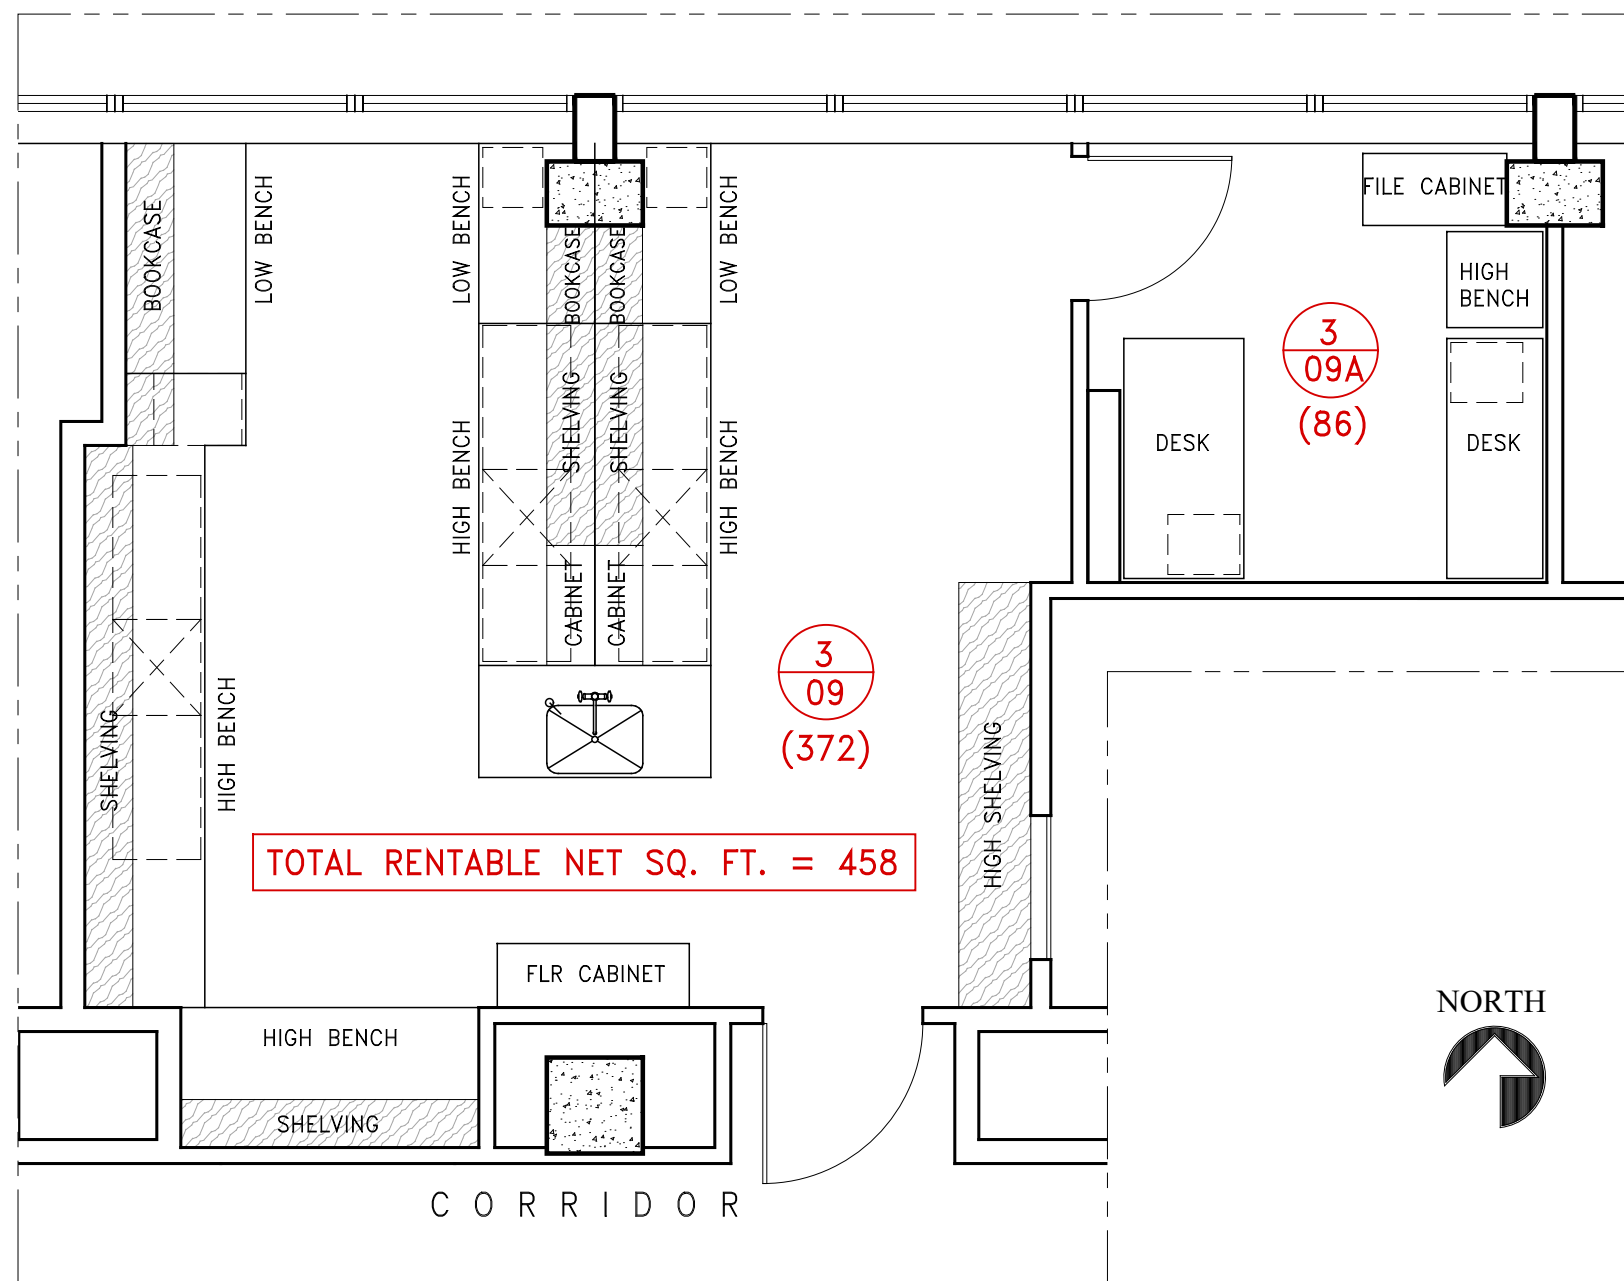

TOTAL RENTABLE NET SQ. FT. = 458

3  
09  
(372)

3  
09A  
(86)



**FORCHHEIMER 3RD FLOOR PARTIAL PLAN**  
1/4"=1'-0"

