

NORTH



ISSUES & REVISIONS

| NO. | DATE | DESCRIPTION |
|-----|----------|---------------------|
| 1 | 10-04-21 | FOR CLIENT'S REVIEW |
| | | |
| | | |
| | | |
| | | |
| | | |
| | | |
| | | |
| | | |

AUTHORIZED SIGNATURES

User: _____ Date: _____

Planning Dept: _____ Date: _____

Project Manager: _____ Date: _____

FACILITIES MANAGEMENT & ENGINEERING DEPARTMENT


| | | |
|-------------------|--------------|--|
| PLANNING & DESIGN | FORCHHEIMER | 1300 MORRIS PARK AVE BRONX, NY 10461 TEL: 718-430-3117 |
| | GROUND FLOOR | |
| | G47 | |
| | SHEET 1 OF 1 | |
| SK-1 | | |

USER: BRIAN PELOWSKI

DATE: 10-04-21 SCALE: AS NOTED

SUPERVISOR: VINCENT MARQUARDT

DRAFTSPERSON: GEORGE LIN

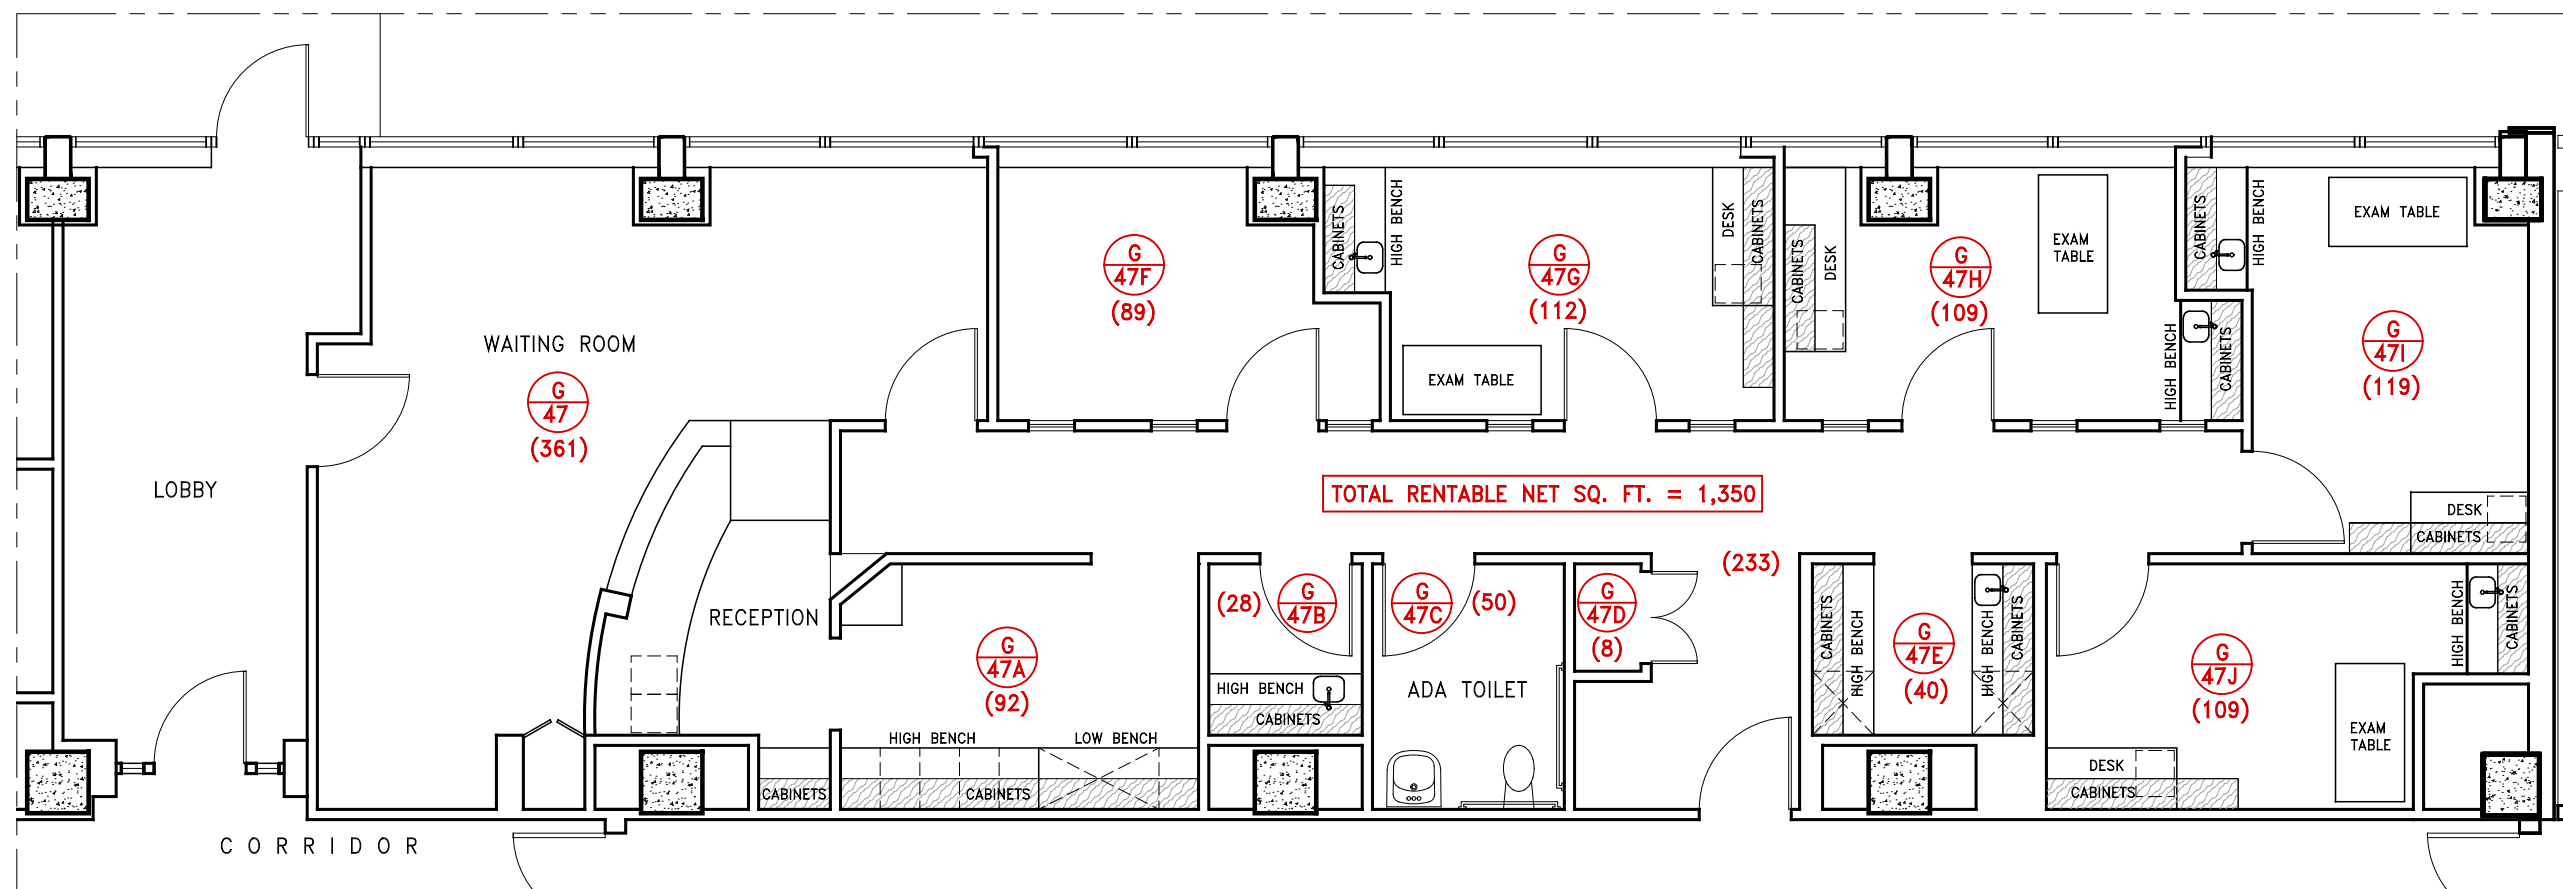

TOTAL RENTABLE NET SQ. FT. = 1,350

FORCHHEIMER GROUND FLOOR PARTIAL PLAN
N.T.S.

